


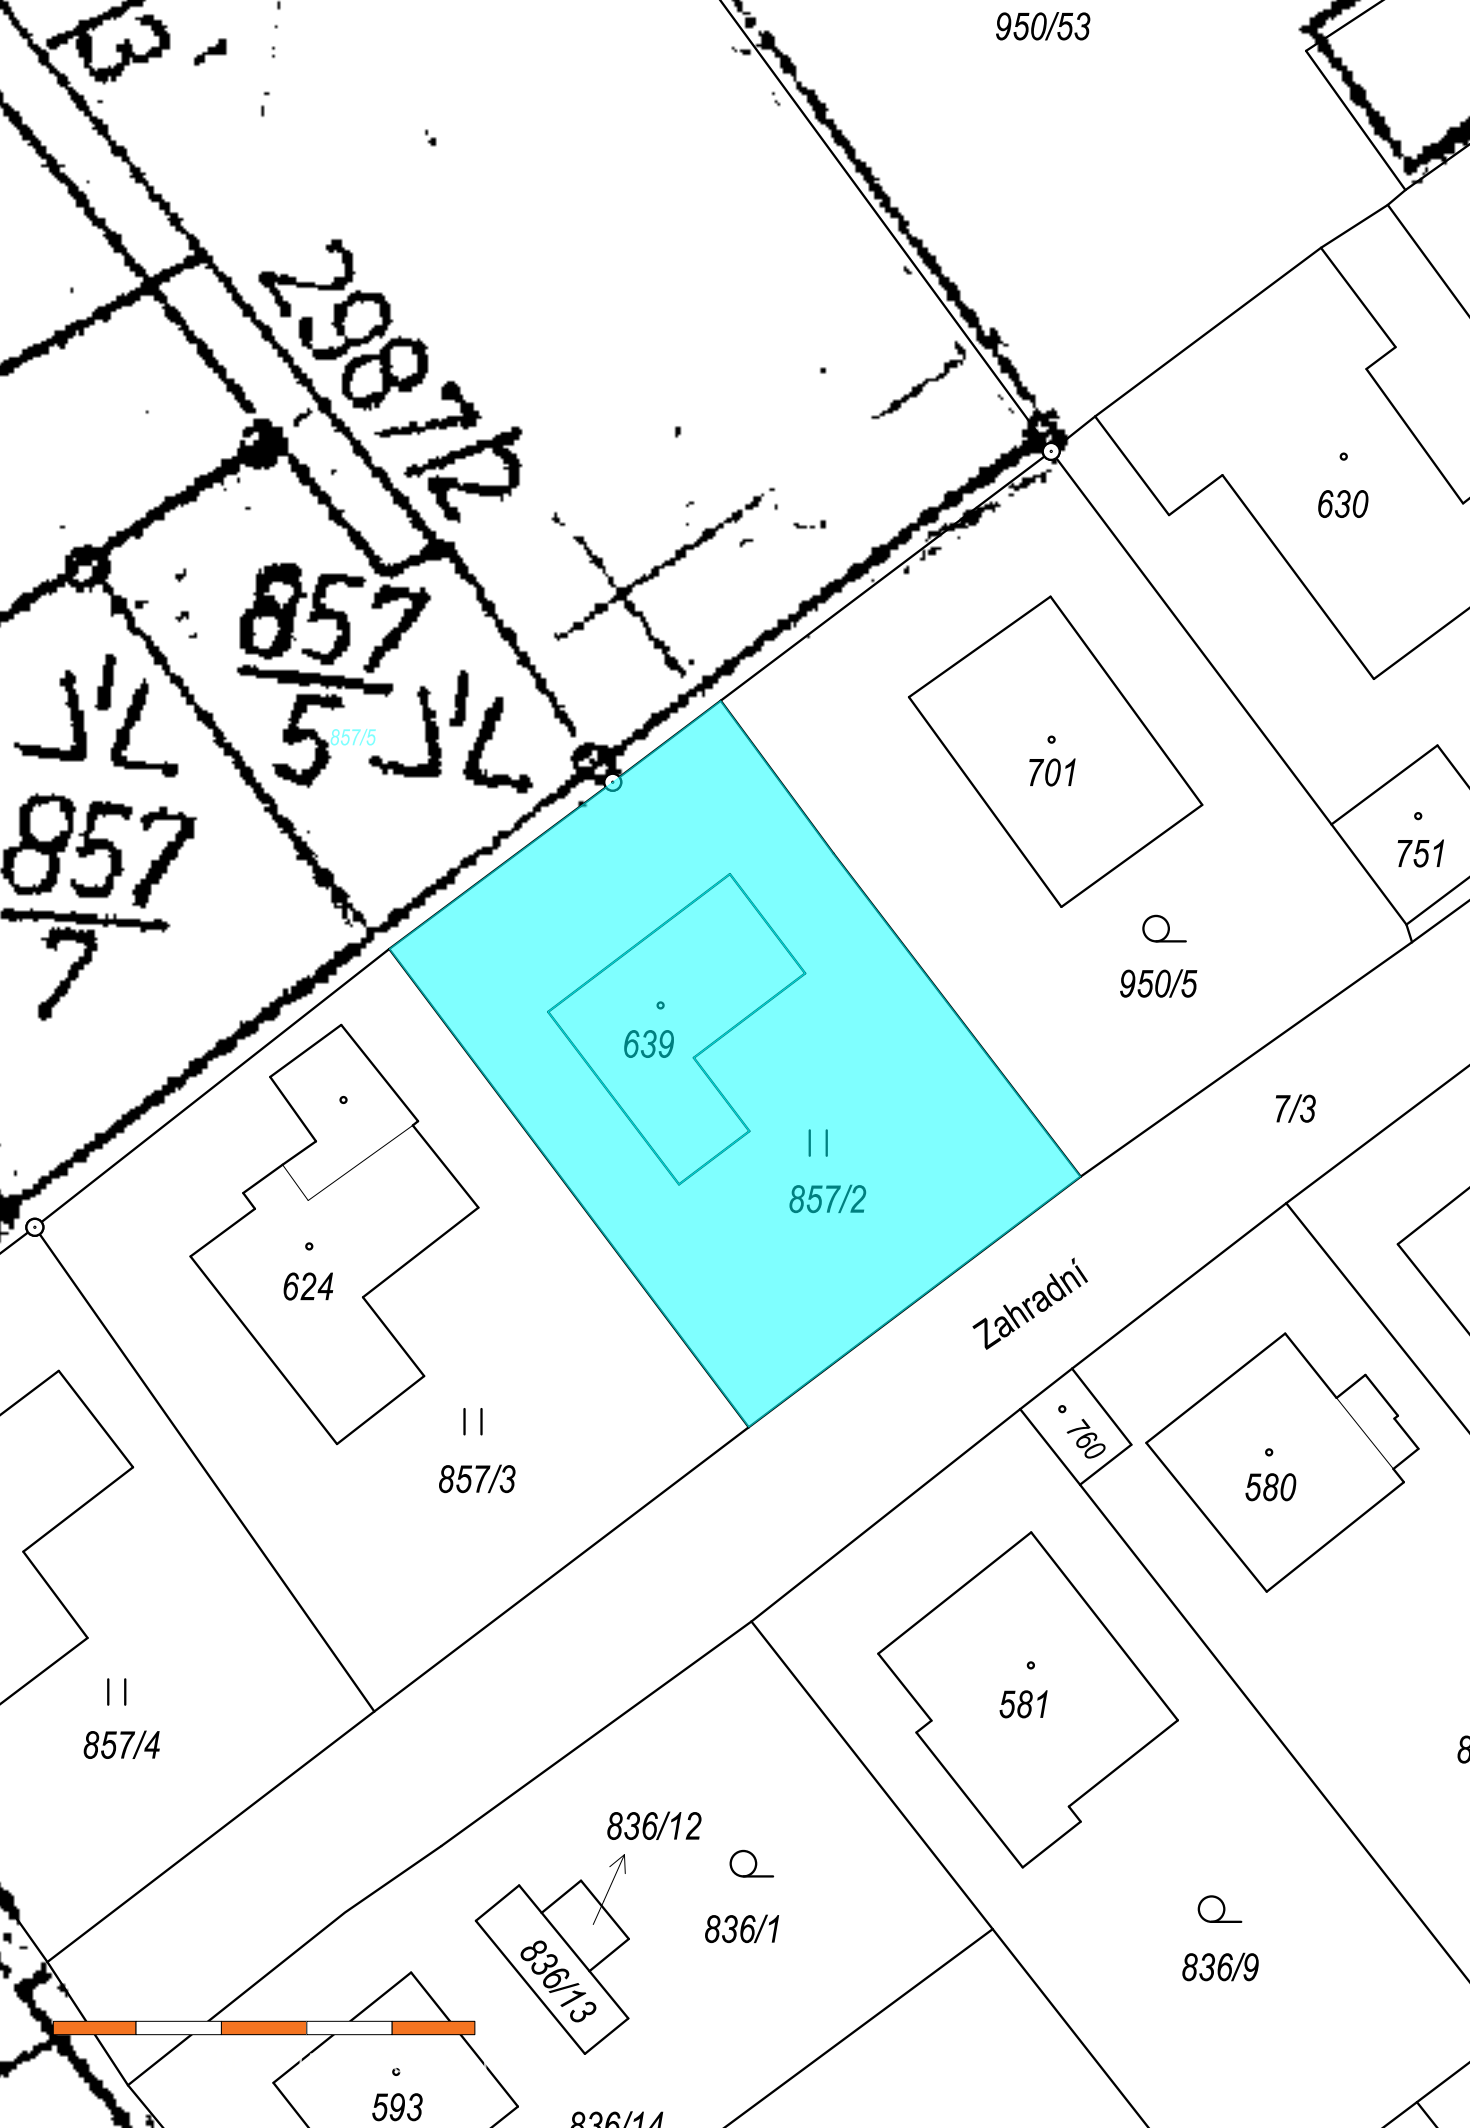

950/53

630

857

857/5

857

701

751

950/5

639

857/2

624

7/3

Zahradní

857/3

857/4

760

580

581

836/12

836/1

836/13

836/9

593

836/14

Katastrální mapa



Definiční bod budovy

Hraniční znak



Šipka k parcelnímu číslu



Trvalý travní porost



Zahrada